


GEMEINDE BOZEN
 COMUNE DI BOLZANO
 BRENNER-AUTOBAHN
 A22
 AUTOSTRADA DEL BRENNERO

Dr. Ing. ADRIANO FRAGIACOMO
 Via Sernesi Str. 34 - 39100 BOLZANO/BOZEN
 TEL. 0471- 301 006 FAX : 0471- 326 658 E-MAIL : gwhcons@tin.it

A22 Attraversamento Città di Bolzano
 Interramento tracciato 1:10.000

A22 Durchquerung der Stadt Bozen
 Trassenverlauf Untertag 1:10.000

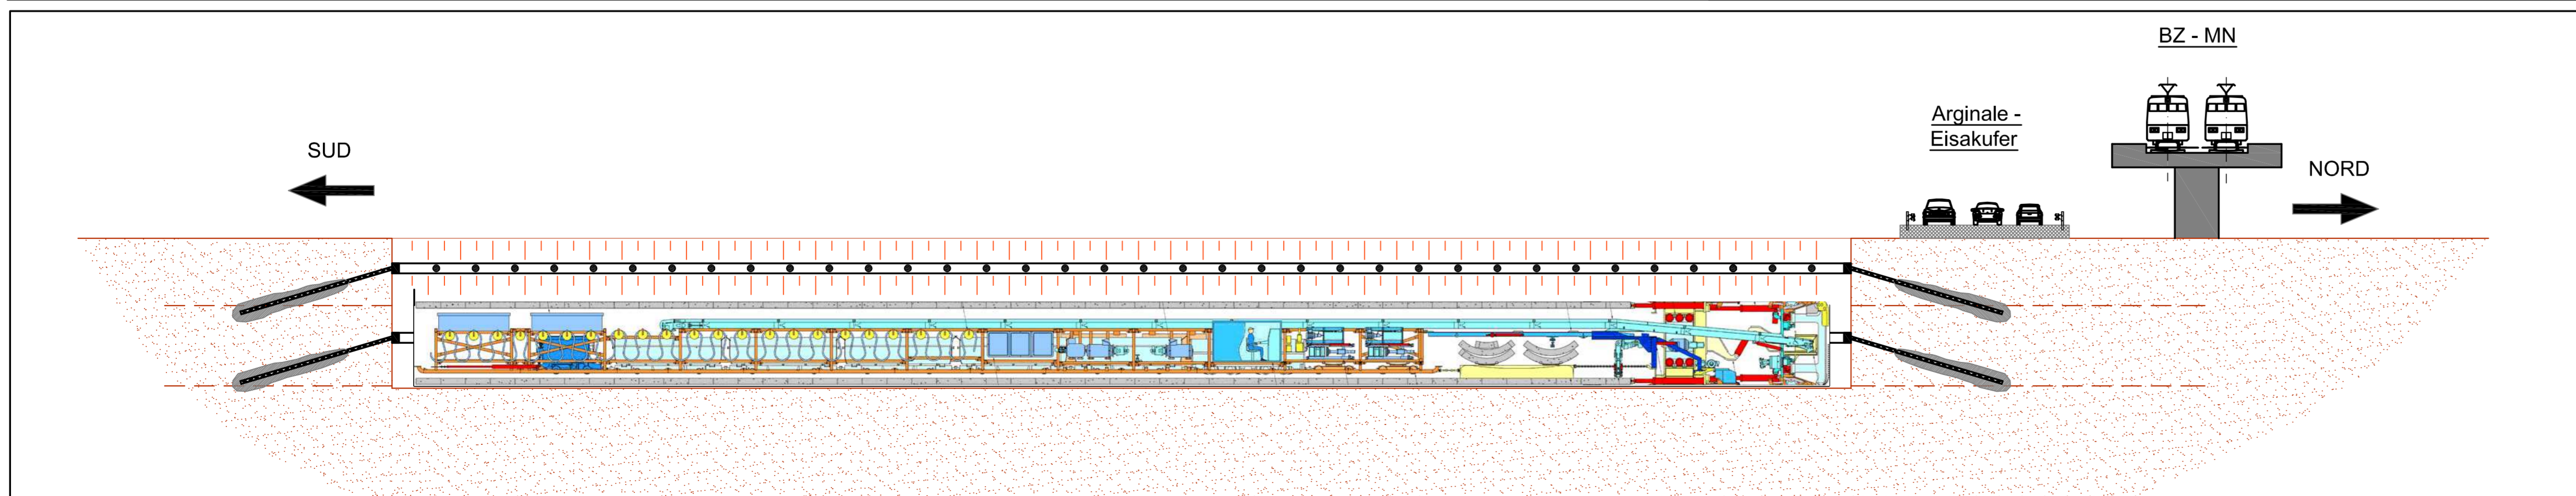

Rev.	DATUM	BESCHREIBUNG	ausgeföhrt	bearb.	gepr.
Rev.	DATA	DESCRIZIONE	redatto	elab.	esam.
0					
1					